



Front Elevation

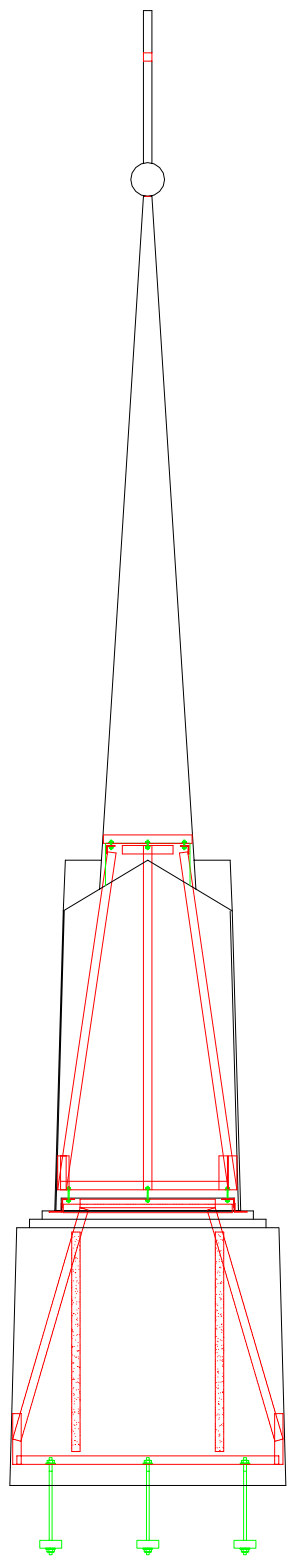

Side Skeleton

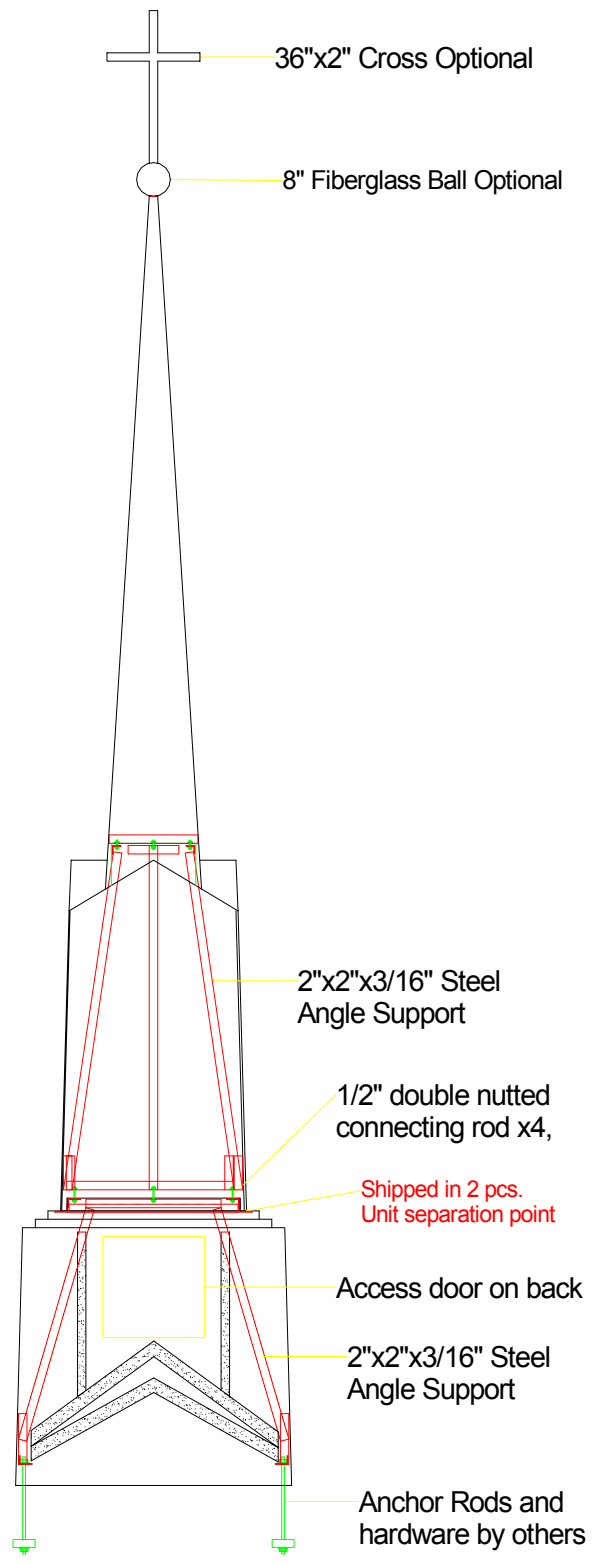

Front/Rear Skeleton



Note: All Drawings are the property of PFI
 Dimensions and designs may be altered
 to accomodate manufacturing.

PO Box 6513 - High Point, NC 27262
 800-736-3113
 www.churchoutlet.com

Model :




9

Drawn by:

TJD

Date:

3/8/2000

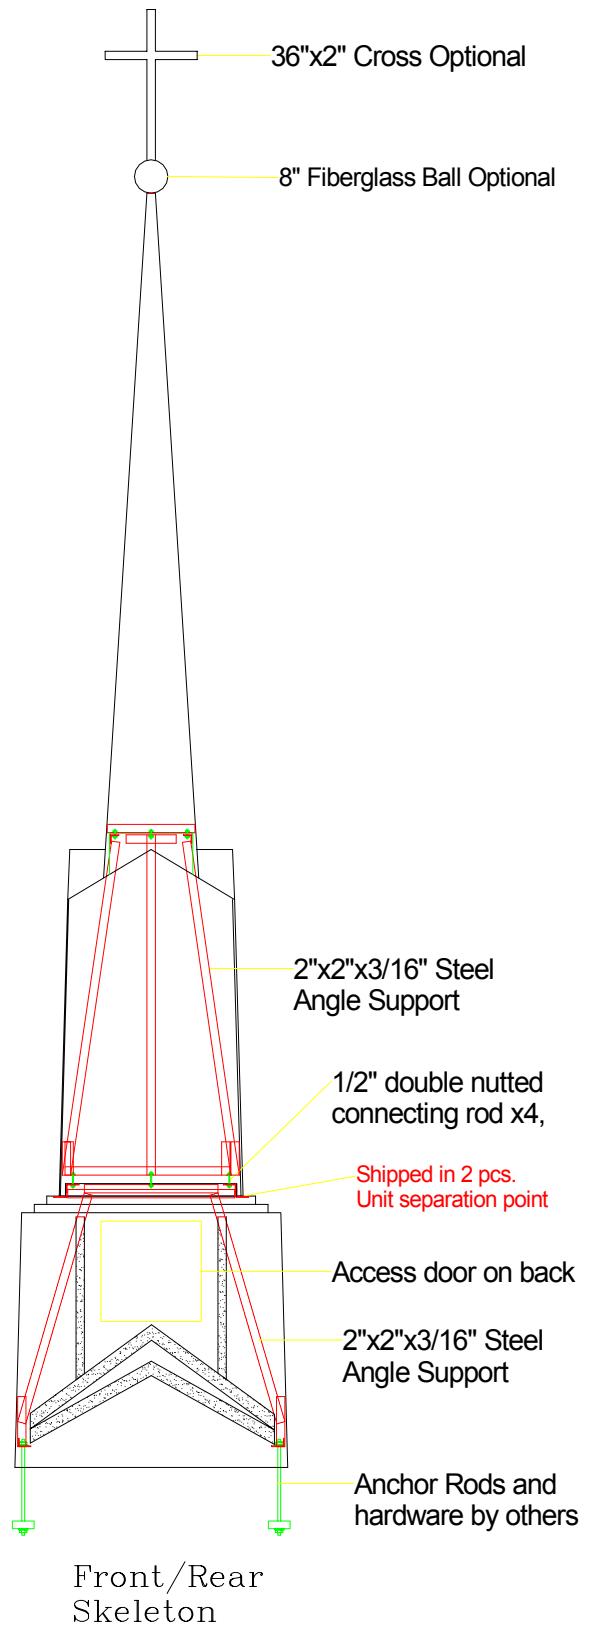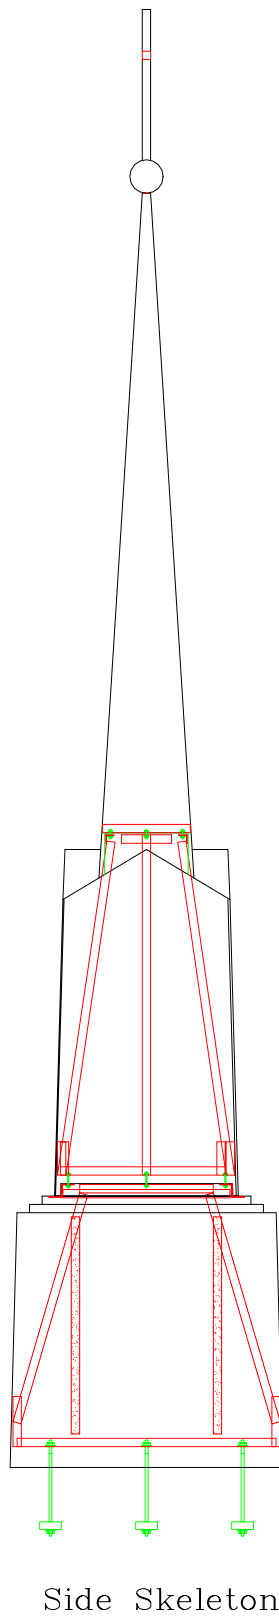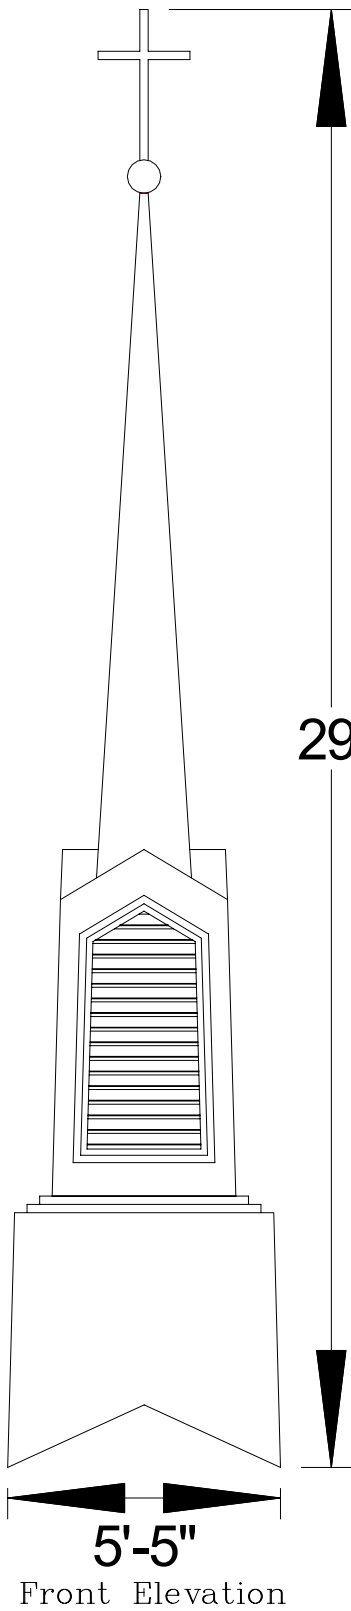

Note: All Drawings are the property of PFI
Dimensions and designs may be altered
to accomodate manufacturing.

PO Box 6513 - High Point, NC 27262
800-736-3113
www.churchoutlet.com

Model :




9 - L

Drawn by:

TJD

Date:

3/8/2000

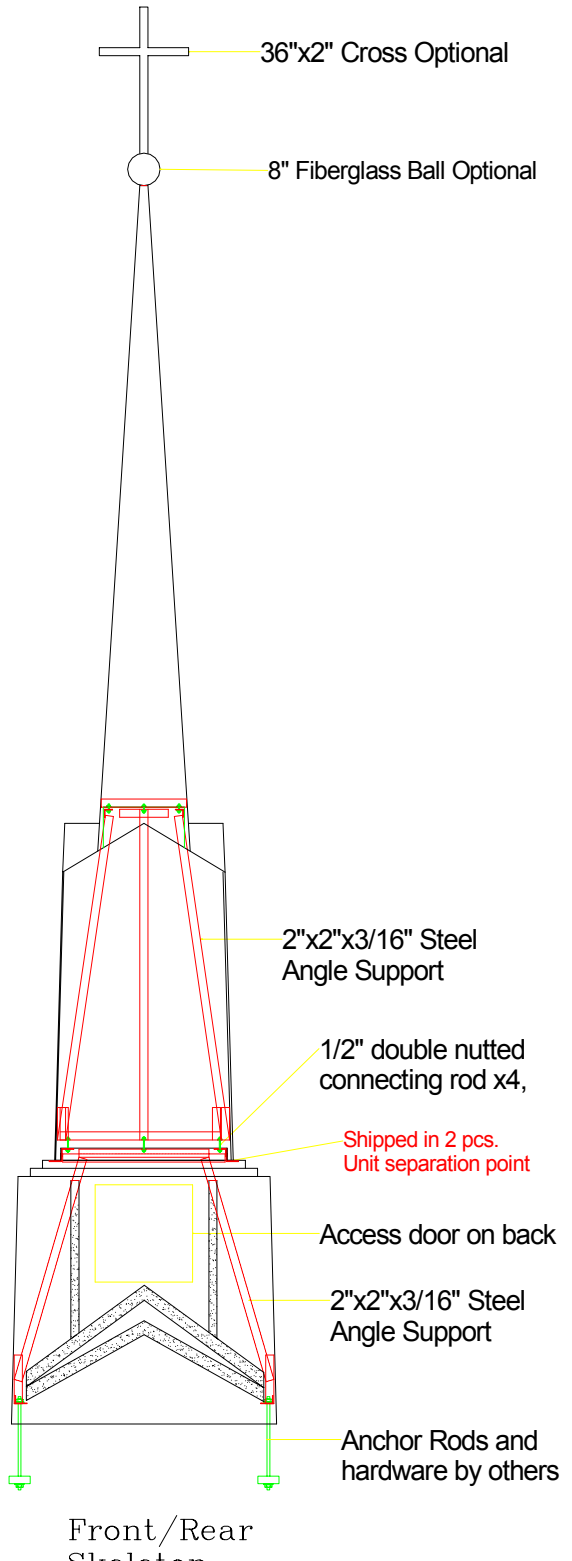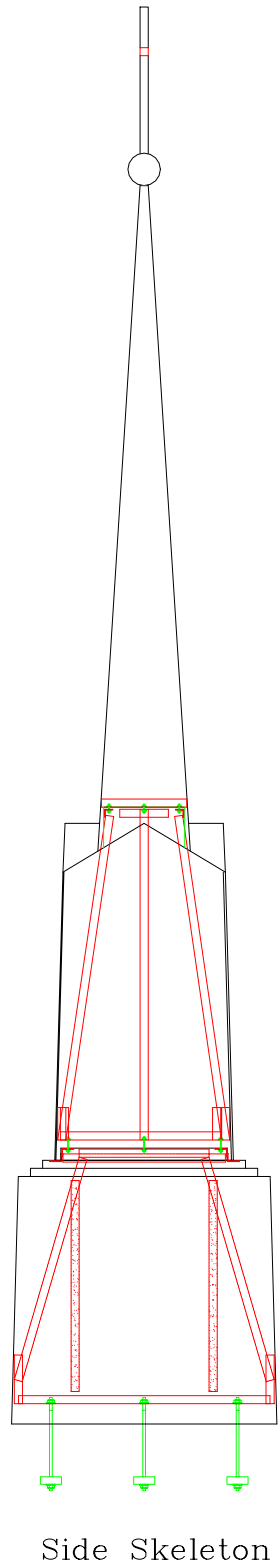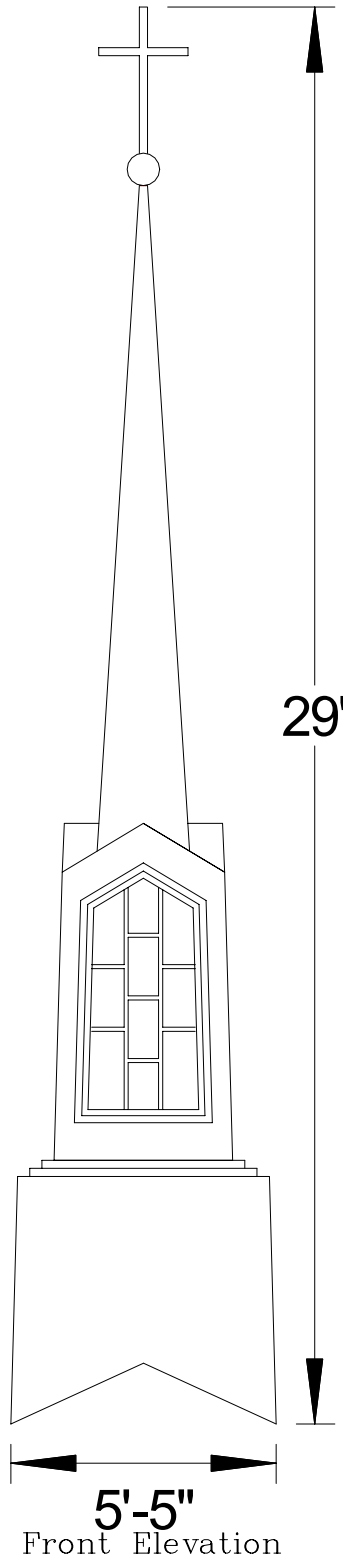

Note: All Drawings are the property of PFI
Dimensions and designs may be altered
to accommodate manufacturing.

PO Box 6513 - High Point, NC 27262
800-736-3113
www.churchoutlet.com

Model :

9 - OW

Drawn by:

TJD

Date:

3/8/2000